



DECEMBER 15, 2005

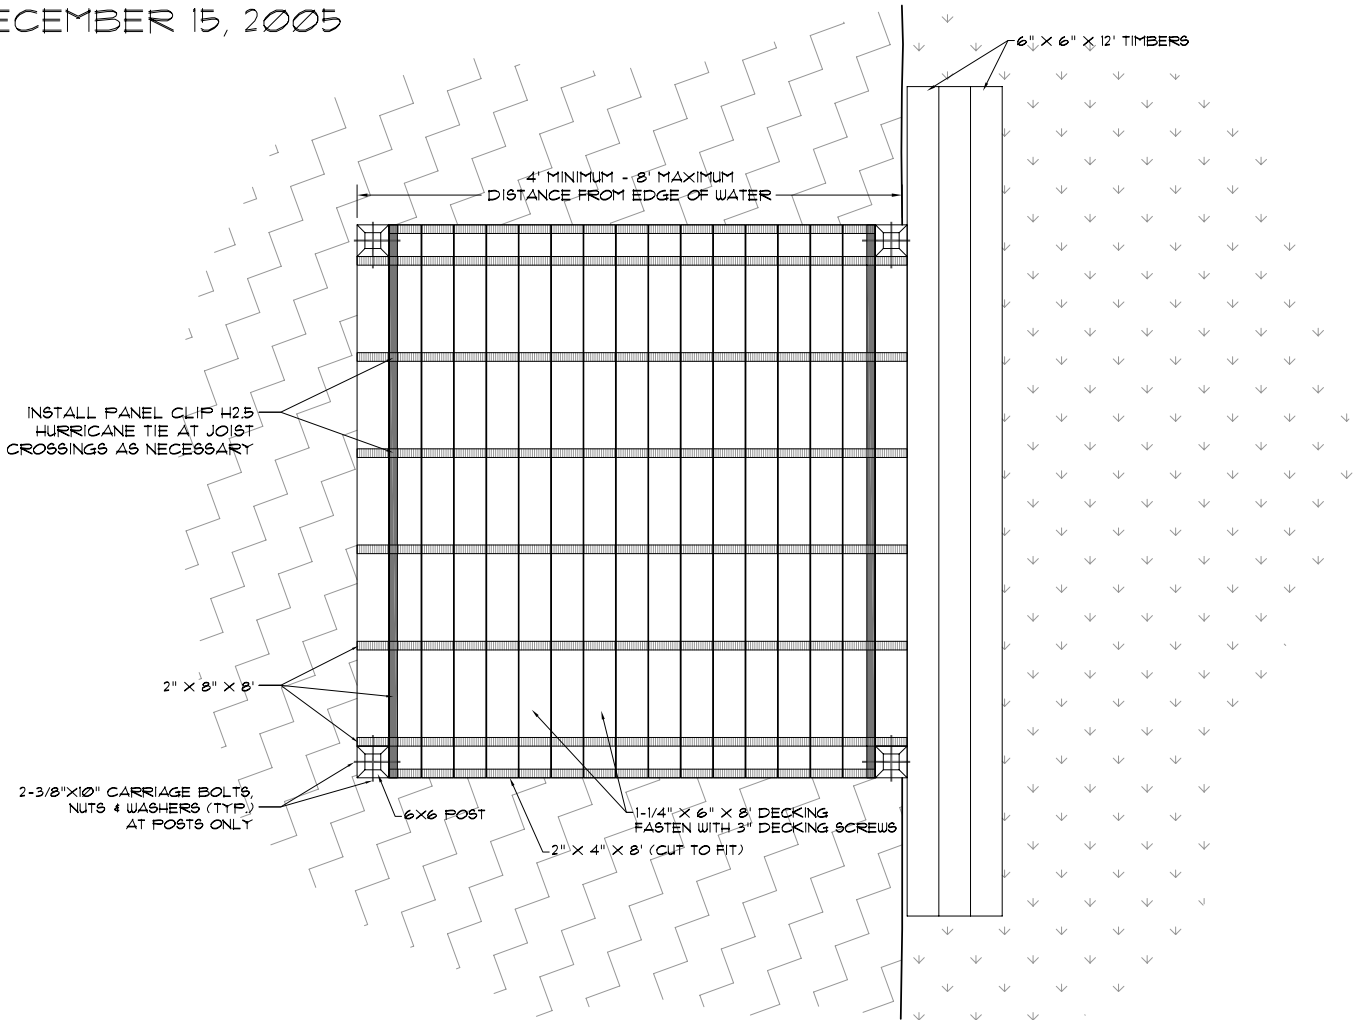

PLAN VIEW (NOT TO SCALE)

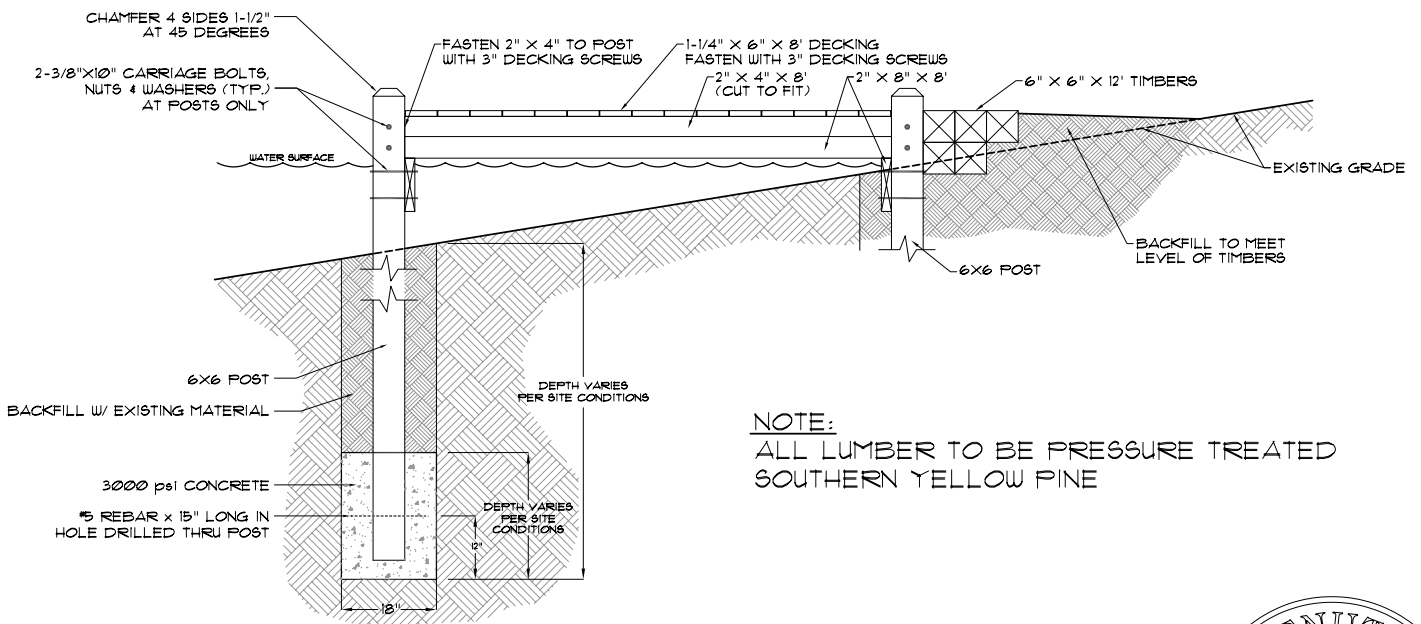

NOTE:
ALL LUMBER TO BE PRESSURE TREATED
SOUTHERN YELLOW PINE

SECTION VIEW (NOT TO SCALE)

APPROVED DOCK PLAN
FOR CHESTNUT HILL LAKE

